


Kingswood House Centre
Seeley Drive
Kingswood Estate
London SE21 8QR



North

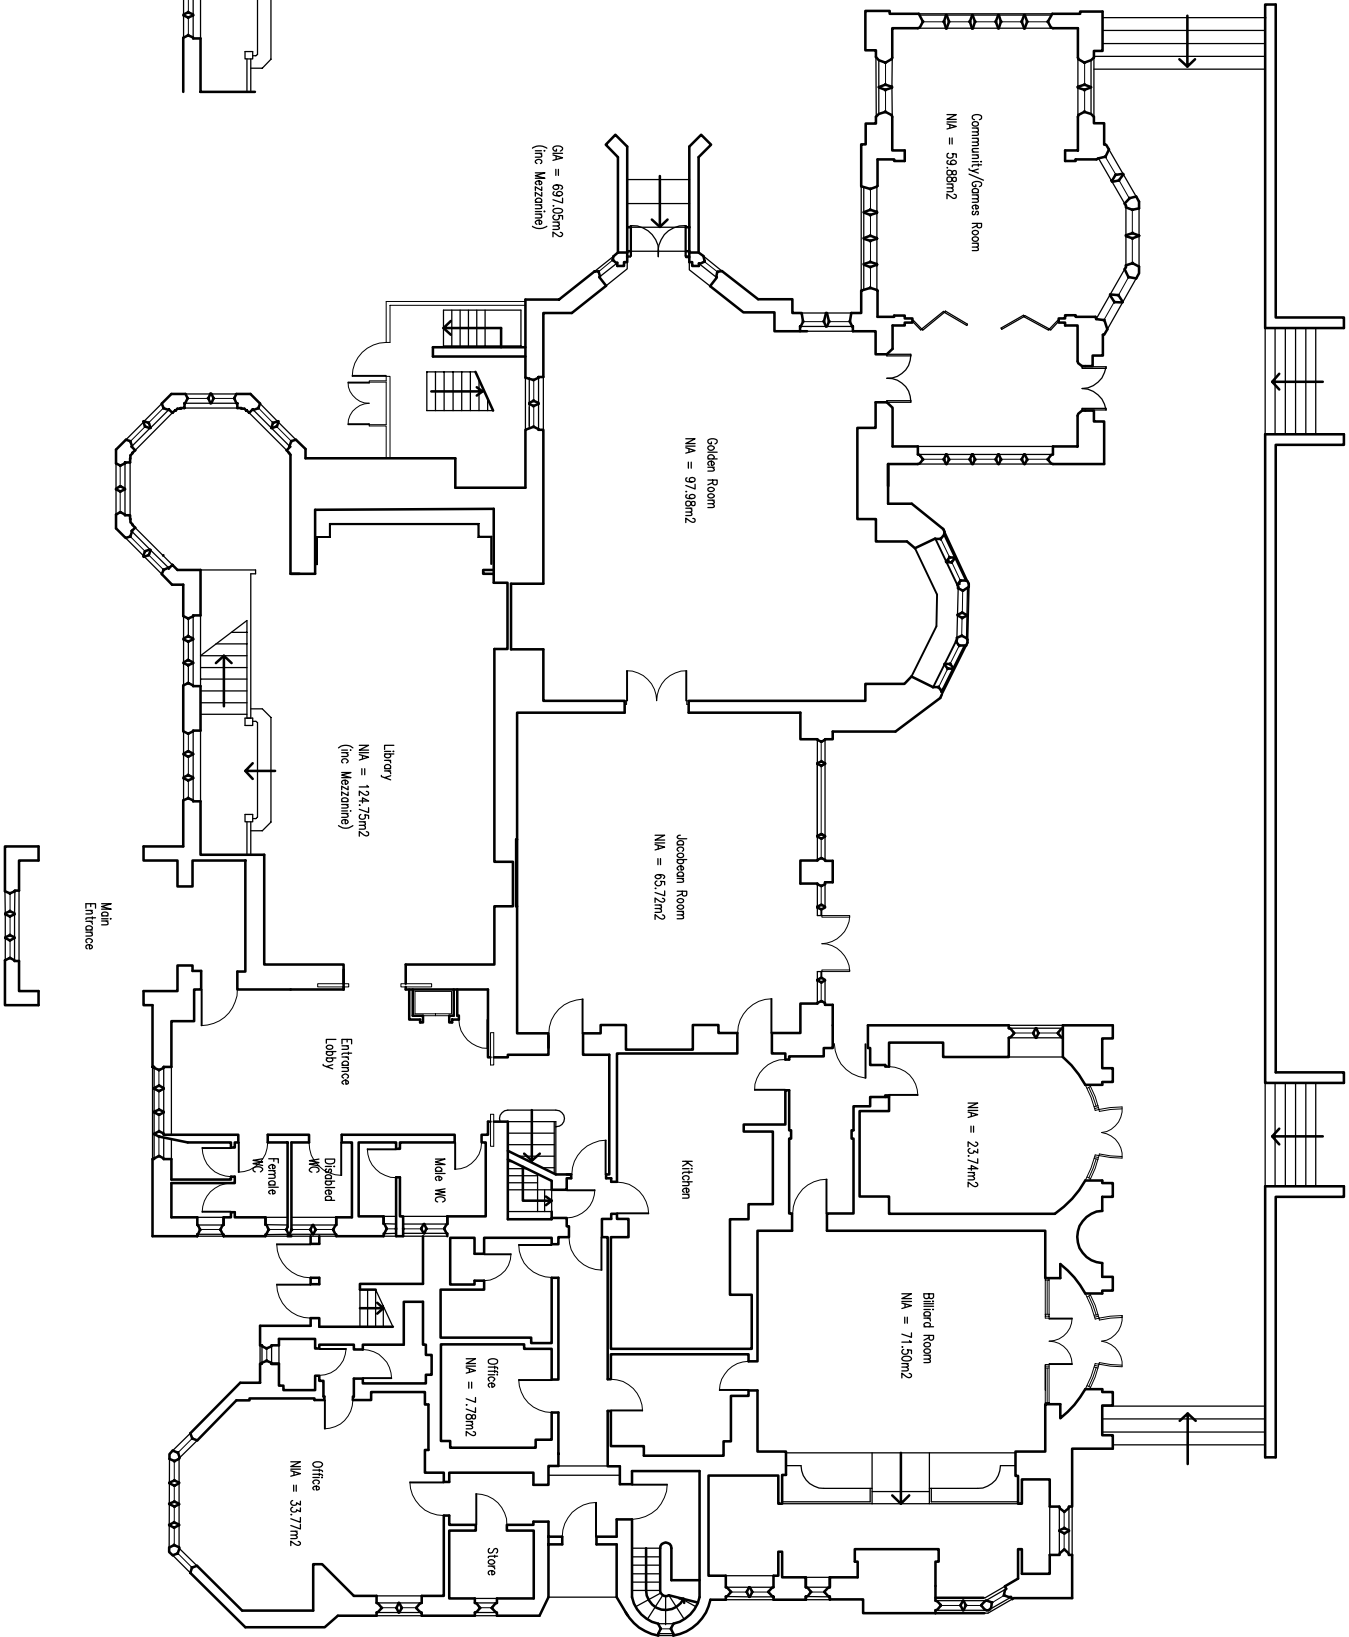

Mezzanine to Library

Ground Floor

LANDERS AND ASSOCIATES

Architecture, Building Surveying, Interior Design, Building Details and Project Co-ordination			
RAPIER HOUSE, 40-46 LAMBS CONDUIT STREET LONDON WC1N 3LJ TEL: 020 7831 6311 FAX: 020 7831 1826			
Client	LONDON BOROUGH OF SOUTHWARK		
Job	KINGSWOOD HOUSE CENTRE, SEELEY DRIVE KINGSWOOD ESTATE SE21 8QR		
Drawing	LEASEPLAN GROUND FLOOR		
Scale	Date	Drawn	Checked
1:200@A3	OCT 10	MM	-
Drawing No. 09011/SE218QR/GF			